


# SITE NAME : MAHAK CITY SIHORI UPARHAR JHUNSI, PRAYAGRAJ

## PROJECT BY: PROFINA INFRA PVT LTD

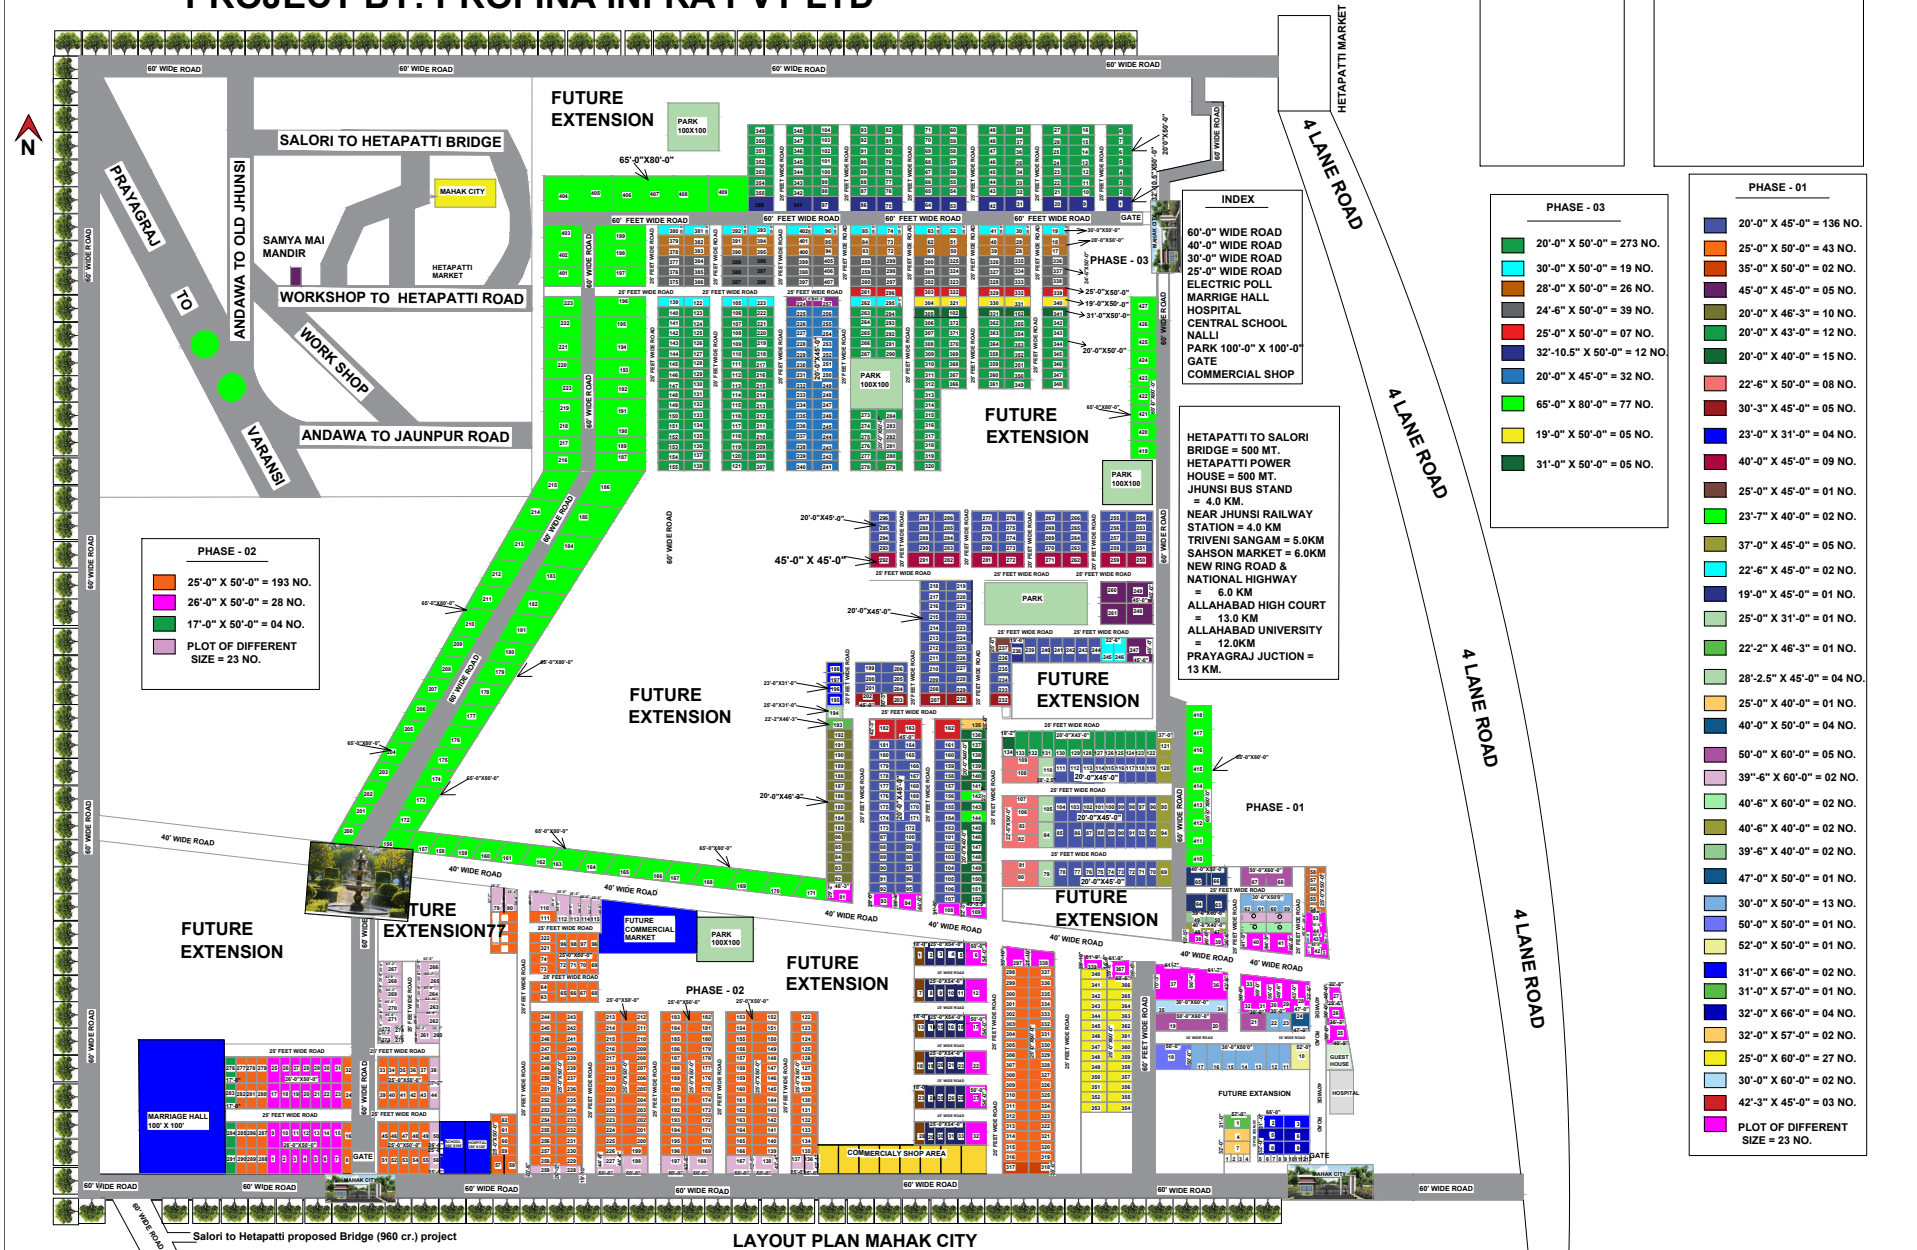

- PHASE - 02**
- 25'-0" X 50'-0" = 193 NO.
  - 26'-0" X 50'-0" = 28 NO.
  - 17'-0" X 50'-0" = 04 NO.
  - PLOT OF DIFFERENT SIZE = 23 NO.

- INDEX**
- 60'-0" WIDE ROAD
  - 40'-0" WIDE ROAD
  - 30'-0" WIDE ROAD
  - 25'-0" WIDE ROAD
  - ELECTRIC POLL
  - MARRIGE HALL
  - HOSPITAL
  - CENTRAL SCHOOL
  - PARK 100'-0" X 100'-0"
  - GATE
  - COMMERCIAL SHOP

- HETAPATTI TO SALORI BRIDGE = 500 MT.
- HETAPATTI POWER HOUSE = 500 MT.
- JHUNSI BUS STAND = 4.0 KM.
- NEAR JHUNSI RAILWAY STATION = 4.0 KM
- TRIVENI SANGAM = 5.0KM
- SAHSON MARKET = 6.0KM
- NEW RING ROAD & NATIONAL HIGHWAY = 6.0 KM
- ALLAHABAD HIGH COURT = 13.0 KM
- ALLAHABAD UNIVERSITY = 12.0KM
- PRAYAGRAJ JUCTION = 13 KM.

- PHASE - 03**
- 20'-0" X 50'-0" = 273 NO.
  - 30'-0" X 50'-0" = 19 NO.
  - 28'-0" X 50'-0" = 26 NO.
  - 24'-6" X 50'-0" = 39 NO.
  - 25'-0" X 50'-0" = 07 NO.
  - 32'-10.5" X 50'-0" = 12 NO.
  - 20'-0" X 45'-0" = 32 NO.
  - 65'-0" X 80'-0" = 77 NO.
  - 19'-0" X 50'-0" = 05 NO.
  - 31'-0" X 50'-0" = 05 NO.

- PHASE - 01**
- 20'-0" X 45'-0" = 136 NO.
  - 25'-0" X 50'-0" = 43 NO.
  - 35'-0" X 50'-0" = 02 NO.
  - 45'-0" X 45'-0" = 05 NO.
  - 20'-0" X 46'-3" = 10 NO.
  - 20'-0" X 43'-0" = 12 NO.
  - 20'-0" X 40'-0" = 15 NO.
  - 22'-6" X 50'-0" = 08 NO.
  - 30'-3" X 45'-0" = 05 NO.
  - 23'-0" X 31'-0" = 04 NO.
  - 40'-0" X 45'-0" = 09 NO.
  - 25'-0" X 45'-0" = 01 NO.
  - 23'-7" X 40'-0" = 02 NO.
  - 37'-0" X 45'-0" = 05 NO.
  - 22'-6" X 45'-0" = 02 NO.
  - 19'-0" X 45'-0" = 01 NO.
  - 25'-0" X 31'-0" = 01 NO.
  - 22'-2" X 46'-3" = 01 NO.
  - 28'-2.5" X 45'-0" = 04 NO.
  - 25'-0" X 40'-0" = 01 NO.
  - 40'-0" X 50'-0" = 04 NO.
  - 50'-0" X 60'-0" = 05 NO.
  - 39'-6" X 60'-0" = 02 NO.
  - 40'-6" X 60'-0" = 02 NO.
  - 40'-6" X 40'-0" = 02 NO.
  - 39'-6" X 40'-0" = 02 NO.
  - 47'-0" X 50'-0" = 01 NO.
  - 30'-0" X 50'-0" = 13 NO.
  - 50'-0" X 50'-0" = 01 NO.
  - 52'-0" X 50'-0" = 01 NO.
  - 31'-0" X 66'-0" = 02 NO.
  - 31'-0" X 57'-0" = 01 NO.
  - 32'-0" X 66'-0" = 04 NO.
  - 32'-0" X 57'-0" = 02 NO.
  - 25'-0" X 60'-0" = 27 NO.
  - 30'-0" X 60'-0" = 02 NO.
  - 42'-3" X 45'-0" = 03 NO.
  - PLOT OF DIFFERENT SIZE = 23 NO.

LAYOUT PLAN MAHAK CITY